
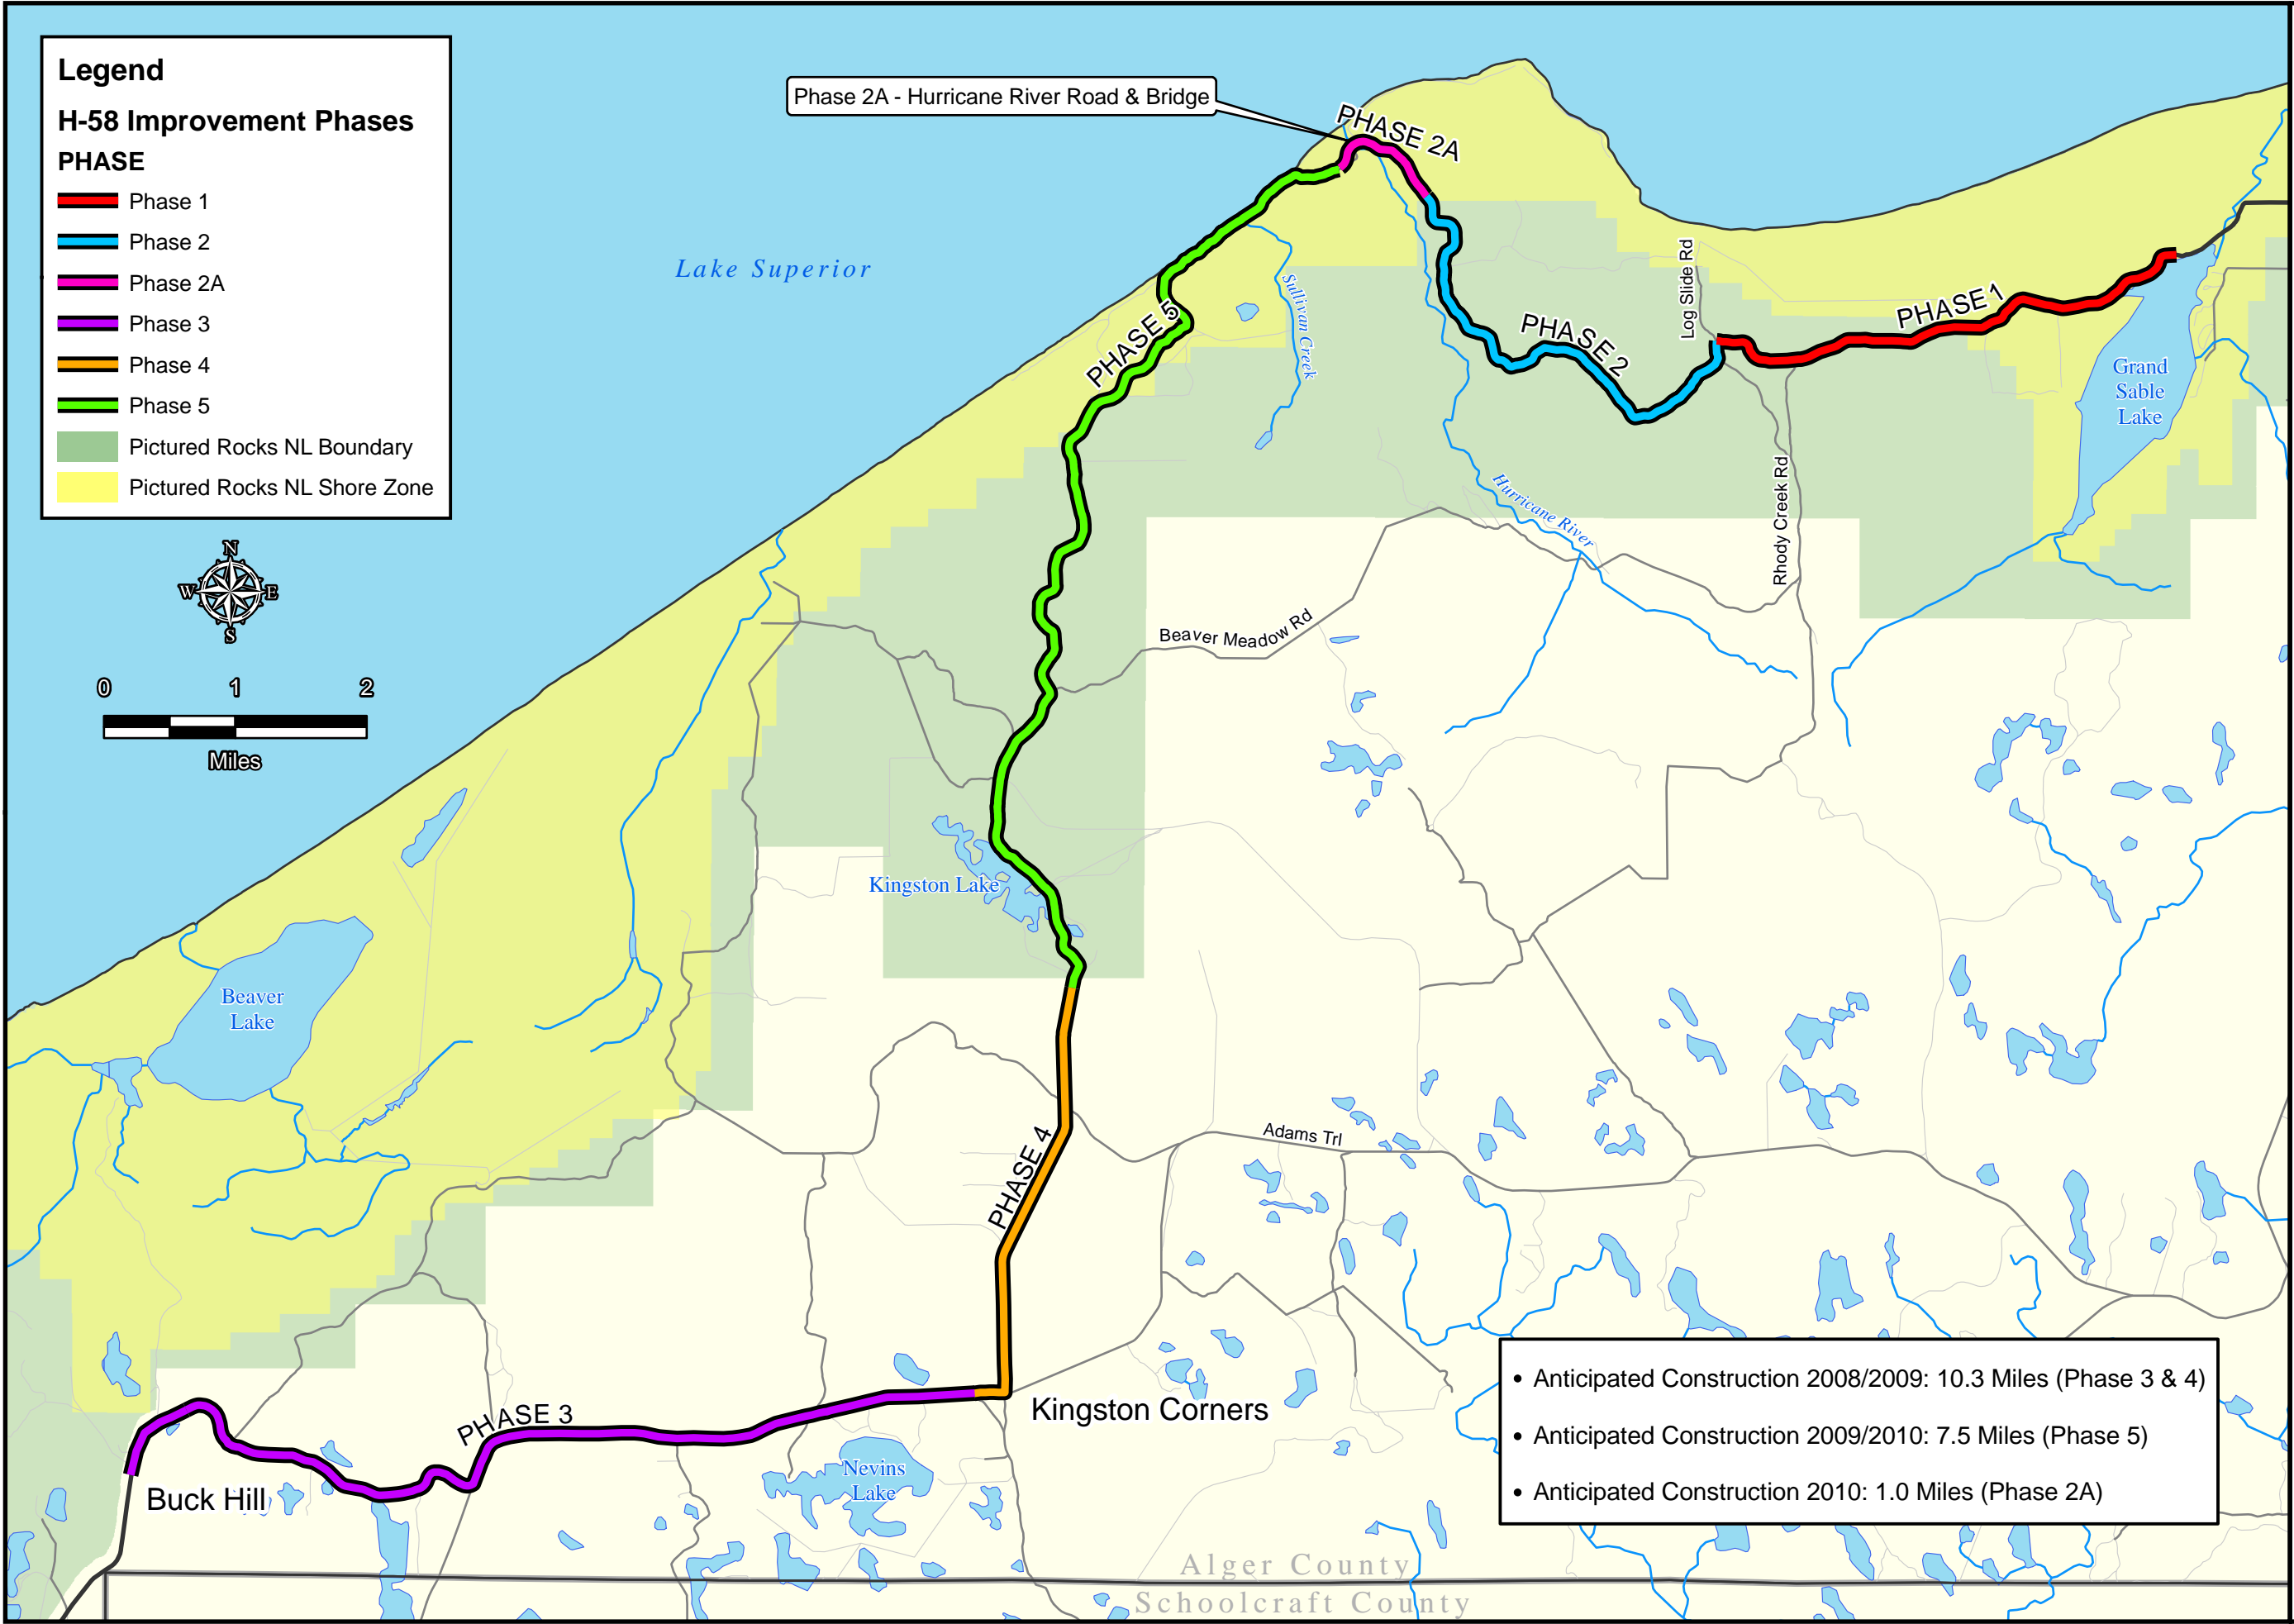


ALGER COUNTY ROAD H-58
ROAD SEGMENT IMPROVEMENT PHASES

Legend
H-58 Improvement Phases

PHASE

- █ Phase 1
- █ Phase 2
- █ Phase 2A
- █ Phase 3
- █ Phase 4
- █ Phase 5
- █ Pictured Rocks NL Boundary
- █ Pictured Rocks NL Shore Zone

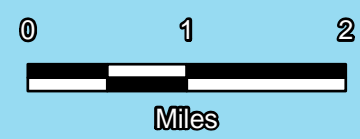

Phase 2A - Hurricane River Road & Bridge

- Anticipated Construction 2008/2009: 10.3 Miles (Phase 3 & 4)
- Anticipated Construction 2009/2010: 7.5 Miles (Phase 5)
- Anticipated Construction 2010: 1.0 Miles (Phase 2A)

Drawn:	SJE	7/9/2008
Approved:	MJP	7/9/2008
Scale:	AS SHOWN	
PROJECT NUMBER	200605912	
FIGURE NUMBER	1	